

LANSING ECONOMIC DEVELOPMENT CORP - CORRIDOR SIGNAGE

CONCEPT B - INDIVIDUAL LETTERS, WITH BASE



INDIVIDUAL DIMENSIONAL LETTERS. 72in TALL x 12in DEEP. MADE FROM FOAM WITH DIMENSIONAL LUMBER FRAMING. PRIMED AND PAINTED WHITE TO ACCEPT CUSTOMER PAINT.

FORESIGHT TO PULL NECESSARY PERMITS AND INSTALL. PROJECT WILL BE SUBJECT TO CITY OF LANSING SIGN ORDINANCE APPROVAL AND MUST CLEAR MDOT RIGHT OF WAY.




FORESIGHT

SUPERSIGN

TYPICAL LETTER FINISHING



INSTALLATION DETAILS

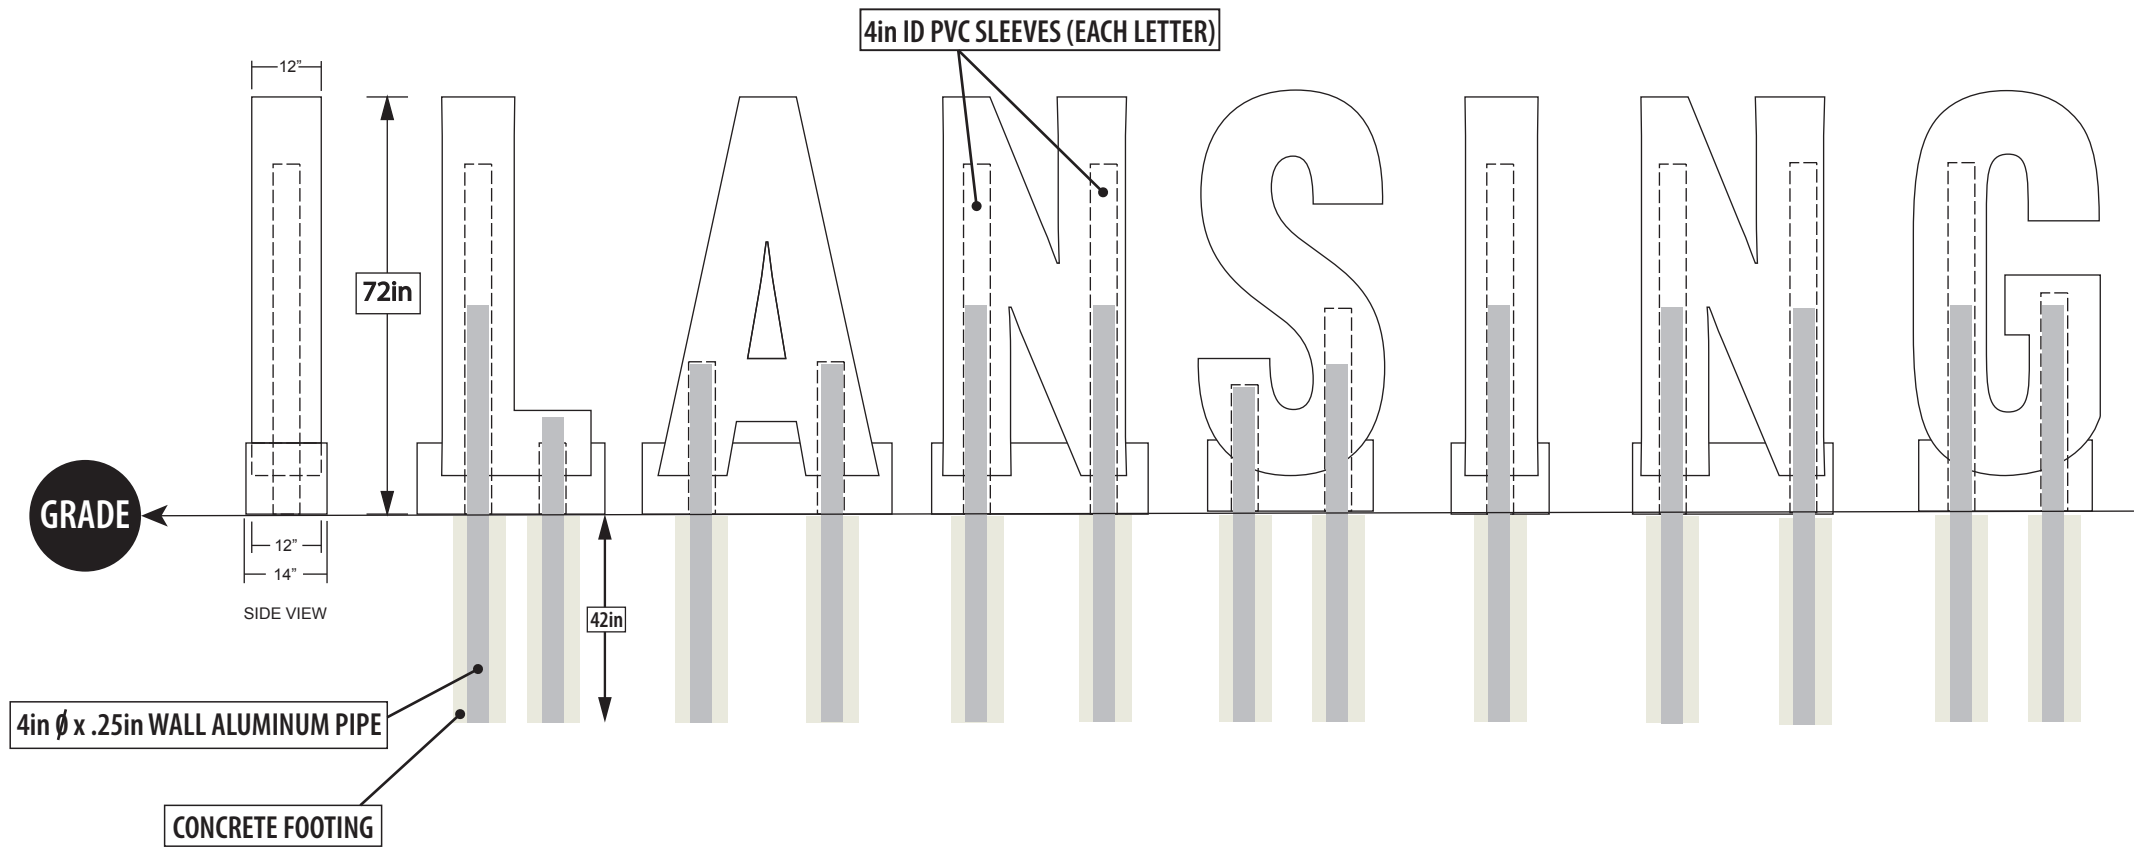

 = WHITE STUCCO FINISH